



HOLLYWALK MEADOWS

Dunmore



DUNMORE

– RURAL LIVING, PERFECTLY CONNECTED

Nestled within the peaceful hamlet of North Doll by Dunmore, this exclusive development enjoys a picturesque setting in the heart of Stirlingshire. Surrounded by rolling countryside and open farmland, Dunmore offers a rare opportunity to enjoy the tranquillity of rural living whilst remaining within easy reach of Scotland's major towns and cities.

Steeped in history and local character, Dunmore is best known for the iconic Pineapple building, one of Scotland's most distinctive architectural landmarks, set within the Dunmore Estate, a National Trust venue. This is only a few minutes walk and offers exceptional trails through mature botanic gardens and woodland.

With abundant networks of trails and quiet roads, the area is a haven for those seeking an outdoor lifestyle, be it running, cycling or horse-riding. Equally, with a strong sense of community and a timeless rural charm, Dunmore appeals to those aiming for a quieter pace of life.

Whether enjoying walks through the surrounding landscape, exploring nearby historic attractions, or simply taking in the panoramic views across the Carse of Stirling towards the Ochil Hills, Dunmore offers a lifestyle that balances natural beauty, heritage and modern connectivity.

COUNTRYSIDE TRANQUILLITY, CENTRAL SCOTLAND, CONNECTIONS.



HOLLYWALK MEADOWS

- AT A GLANCE

An exclusive development of only three 5 Bedroom detached homes sensitively sited on generous plots, all with south facing aspects and backing onto mature trees.

Each plot is accessed from a quiet track with low traffic.

The landscaping and gardens offer privacy and space for entertaining and relaxation.






Designed for modern family living, this impressive five-bedroom detached home combines generous proportions with thoughtful contemporary design. An integral double garage, ample storage and carefully considered layouts enhance practicality, while large windows and south-facing aspects maximise natural light and connect the home seamlessly with its private garden setting.




The heart of the home is a spacious open-plan kitchen, dining and family area, creating a natural gathering space for everyday life and entertaining alike. A separate lounge provides a comfortable retreat, while folding doors allow the spaces to be closed when needed.

Four well-proportioned bedrooms include a luxurious principal suite with en-suite facilities, complemented by additional bathrooms to serve family and guests. The fifth bedroom is a flexible space with folding doors which could equally serve as a dedicated office, gym or hobby room.

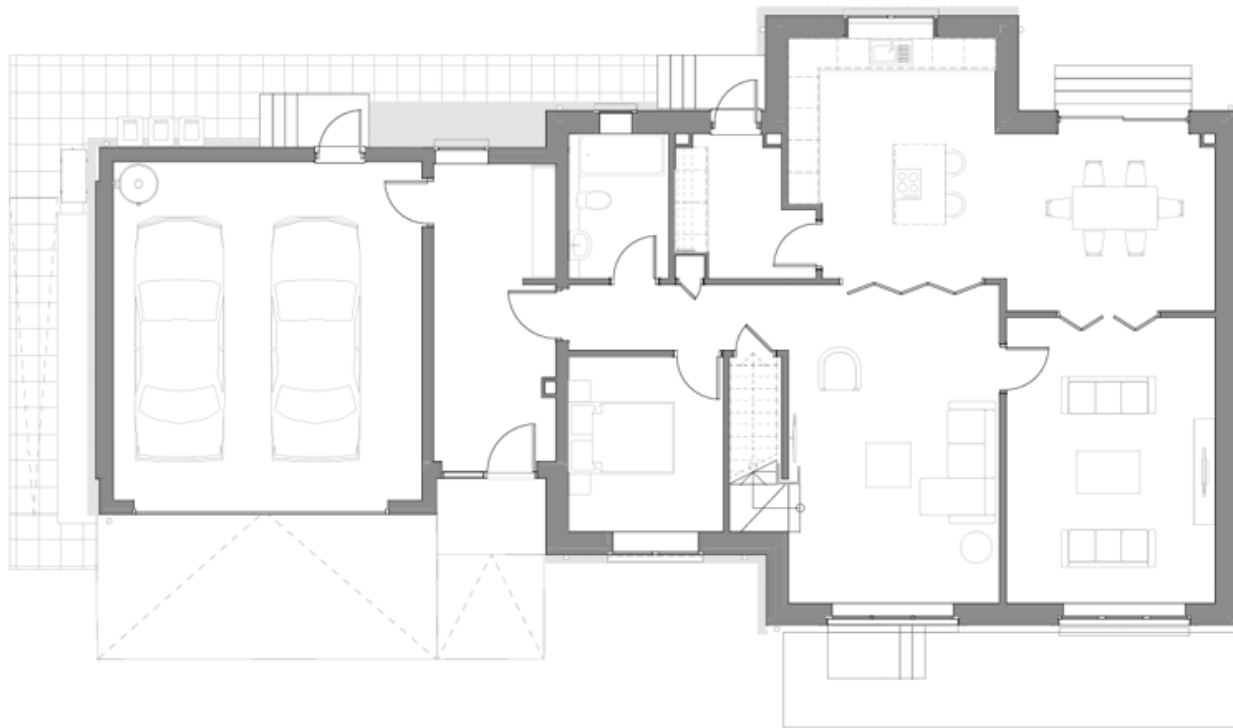

Ground Floor

Room	Metric (m) (approx.)	Imperial (approx.)
Living Room	4.00 × 6.00	13'1" × 19'8"
Lounge	3.96 × 5.40	12'11" × 17'8"
Kitchen	3.95 × 4.40	12'11" × 14'5"
Dining	4.16 × 3.36	13'7" × 11'0"
Utility	2.02 × 2.72	6'7" × 8'11"
Entrance Hall	2.36 × 5.60	7'8" × 18'4"
Shower Room	1.89 × 2.71	6'2" × 8'10"
Bed 4	3.31 × 2.93	10'10" × 9'7"

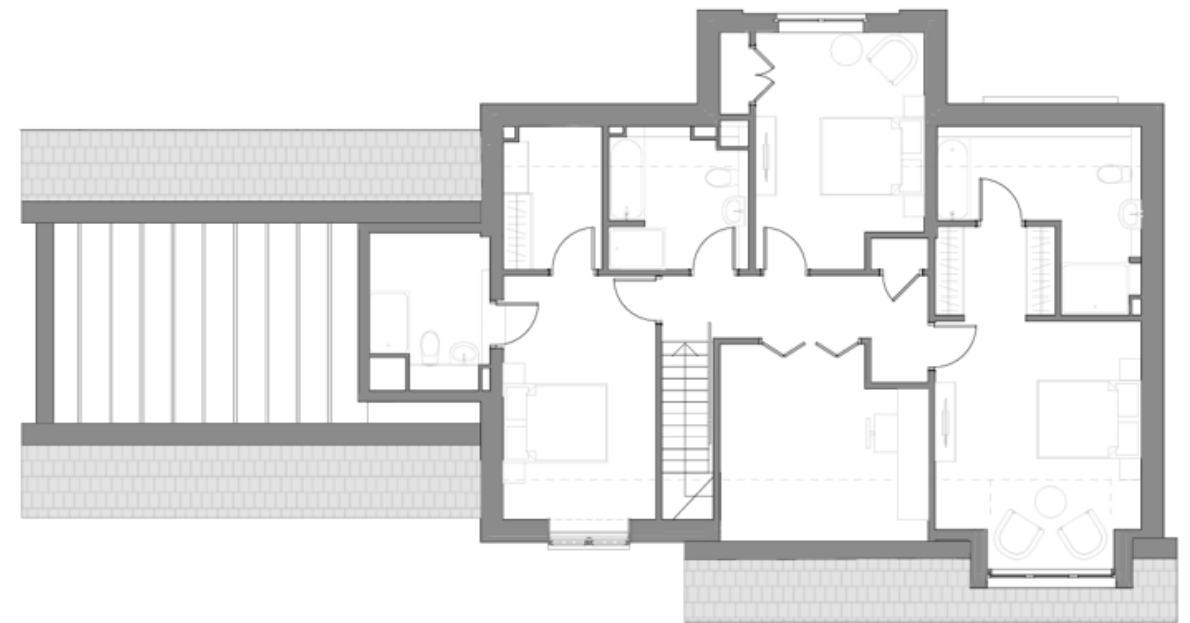

First Floor

Room	Metric (m) (approx.)	Imperial (approx.)
Master Bed	4.73 × 6.77	15'6" × 22'2"
Master Dressing Room	2.31 × 1.67	7'6" × 5'5"
Bed 2	3.24 × 4.51	10'7" × 14'9"
Bed 2 En Suite	3.02 × 2.32	9'10" × 7'7"
Bed 2 Dressing/Study	2.74 × 1.90	8'11" × 6'2"
Bed 3	3.24 × 4.51	10'7" × 14'9"
Bed 5 / Study	4.00 × 6.71	13'1" × 22'0"
Family Bathroom	2.69 × 2.70	8'9" × 8'10"



LOCAL AMENITIES

A wide range of retail, leisure and educational facilities can be found in nearby Larbert, Falkirk and Stirling, while mainline rail services provide convenient connections to both Edinburgh and Glasgow, as well as daily direct trains to London.

Often referred to as the Gateway to the Highlands, Stirling is one of Scotland's most historic and picturesque cities. Dominated by the iconic Stirling Castle and the nearby National Wallace Monument, the city is steeped in history while offering a vibrant modern lifestyle. Stirling provides an excellent range of shopping, restaurants, leisure facilities and cultural attractions, together with highly regarded schools and the renowned University of Stirling.

The area is particularly well placed for commuters, benefiting from swift access to the M9 and M876 motorways, linking all major population centres across Central Scotland as well as the international airports at Edinburgh and Glasgow.

For families, the nearest secondary school is Larbert High, one of the area's most highly regarded, recognised for its strong academic performance, excellent inspection outcomes and high rates of progression to further education and employment.

Dunmore is also well positioned for access to several of Scotland's leading independent schools, with school transport available to establishments including Dollar Academy, Morrison's Academy and Beaconhurst School.

Forth Valley Royal Hospital, one of Scotland's most modern acute healthcare facilities, is located in nearby Larbert, approximately 10 minutes by car.



OUR APPROACH

This project is a collaboration between Barclay Homes and Lux Huis Developments. Together we have over 50 years' experience of driving successful design-led global brands, delivering thousands of homes and exceptional customer service.

This experience spans residential and commercial building projects from large scale estates to one-off architecturally ambitious construction.

Barclay Homes creates thoughtfully designed spaces that evolve with the people who live in them. Our homes are shaped around versatile, open-plan living areas that form the natural heart of family life, while allowing for flexibility as needs change over time.


We focus on future-proofing for the generations ahead, combining intelligent layouts with robust construction and the latest environmental and insulation standards.

The result is homes that are not only comfortable and adaptable, but also efficient to run and maintain – offering long-term value, lower energy demand and a considered balance between modern living and lasting quality.



Flexible Modern
Living...

...Meticulously
Constructed.

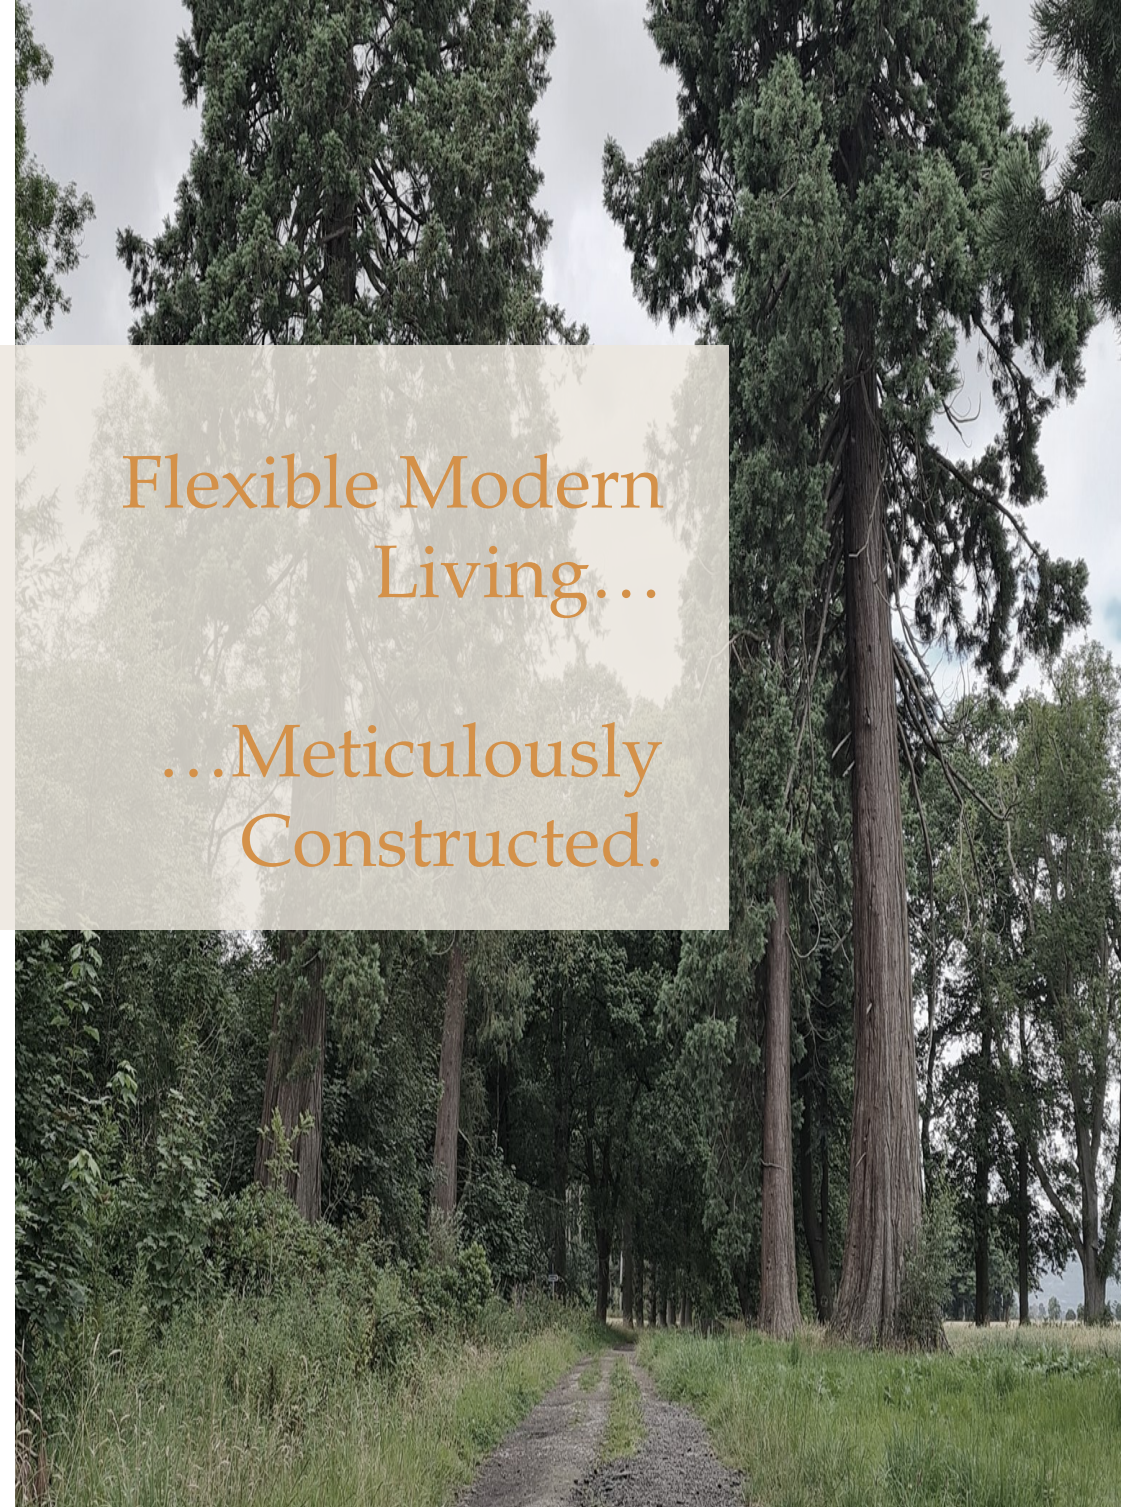



HOLLYWALK MEADOWS

Dunmore

enquiries@barclayhomes.co.uk

These particulars are for guidance only. They are prepared and issued in good faith and are intended to give a fair description of the property but do not constitute part of an offer or contract. Any description or information given should not be relied on as a statement or representation of fact or that the property or its services are in good condition. Any reference to alterations to, or use of, any part of the property is not a statement that any necessary planning, building regulations or other consent has been obtained. These matters must be verified by any intending purchaser and their solicitor. Neither Lochay Homes nor the Vendor of the property accept responsibility for any error these particulars may contain however caused. The plans are not to scale & due to the irregular room shapes inherent in the design of the properties all dimensions must be read in conjunction with the architects drawings. Any intending purchaser must therefore satisfy themselves by inspection or otherwise as to the room dimensions & layout. All photographs shown are indicative of the quality and style of the Development and location, and do not necessarily represent the actual fittings and furnishings at this Development. All interested parties should consult the Sales Executive for the most up-to-date information. All plans and dimensions shown are not to scale.